

NOTE: AREAS APPROXIMATE ONLY  
AND SUBJECT TO SURVEY

Approved: *[Signature]* 16/2/23  
for CHIEF SURVEYOR



Field Book: ..... P.....  
Ref Plans: .....  
Job Ref: .....

Scale: 1:2000  
Scheme Plan No. A3 — 1/2023

Land: SEVERAL  
Taper: TUKAO  
District: MANHIKI  
Island: MANHIKI

Purpose: PROPOSED CROWN LAND  
ACQUISITION OF MANHIKI AIRPORT  
Applicant: INFRASTRUCTURE COOK ISLANDS

Surveyed: .....  
Schemed: L ANDREW .....  
Drawn: .....  
Checked: *[Signature]* .....  
13/2/2023  
16/2/23

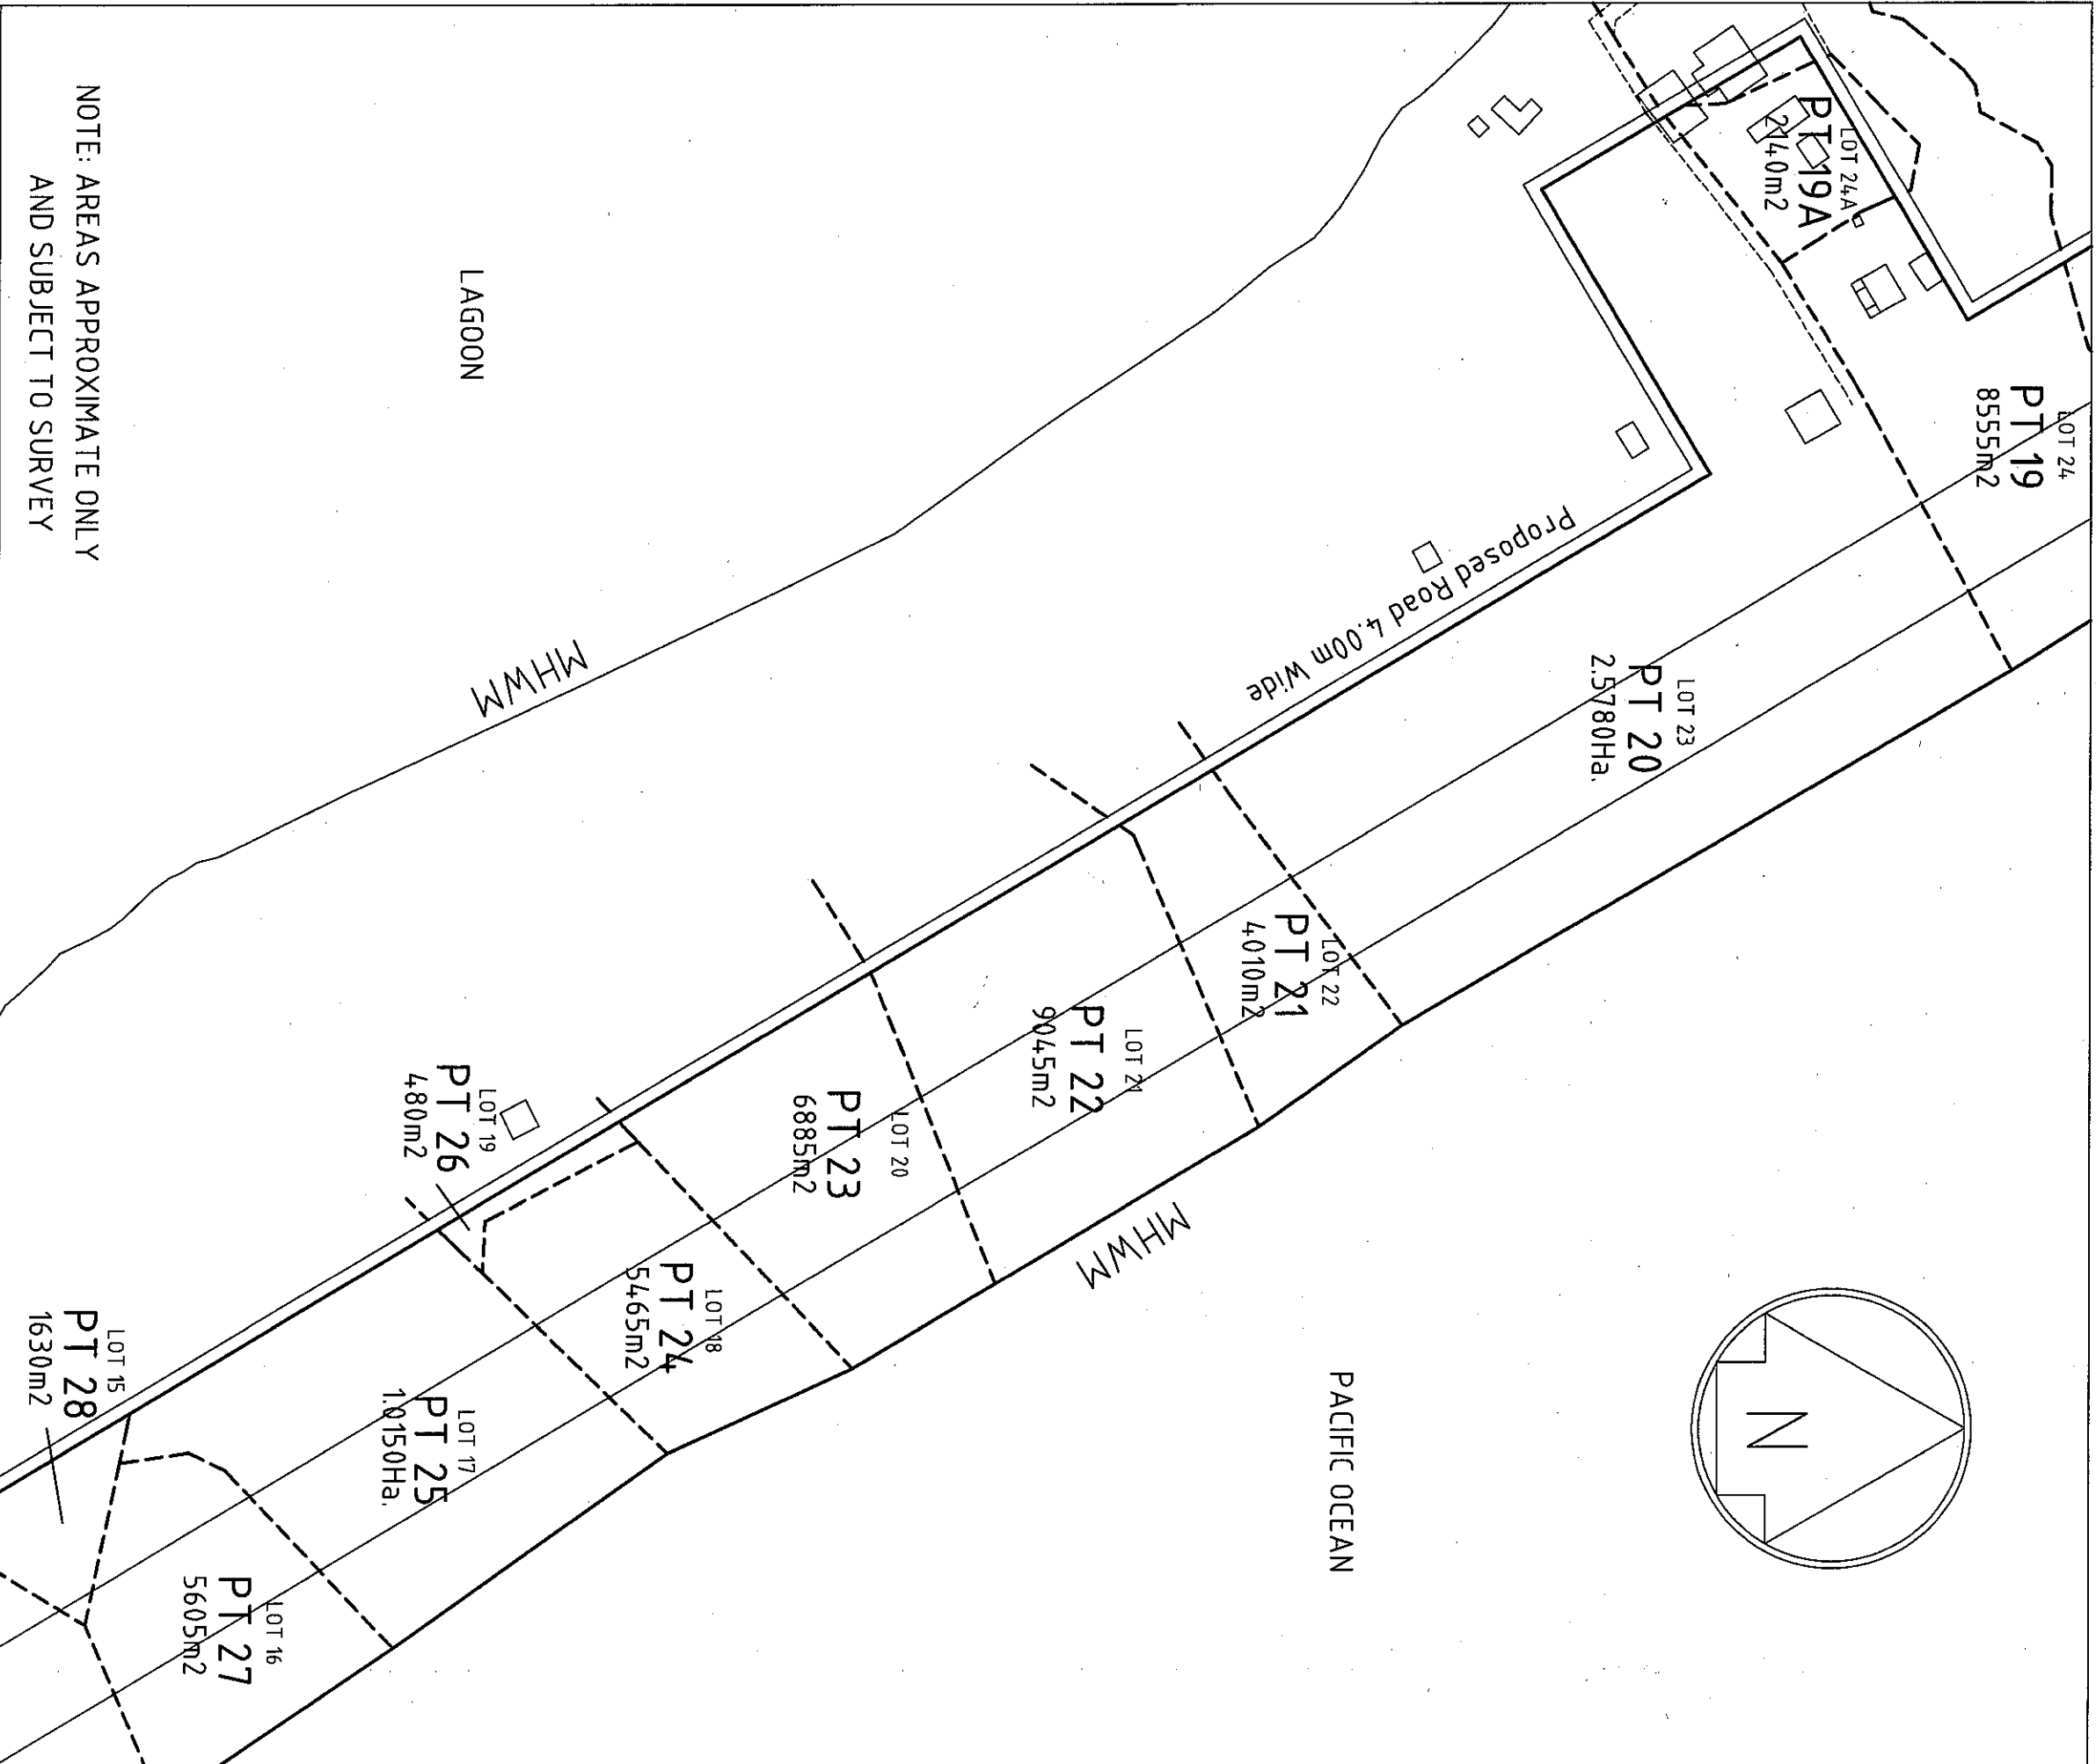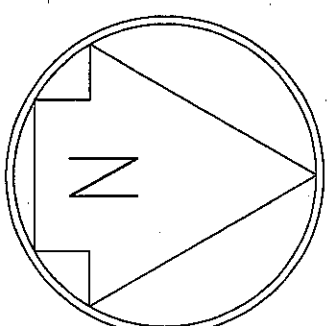

NOTE: AREAS APPROXIMATE ONLY  
AND SUBJECT TO SURVEY



Approved: *[Signature]* 16/2/23  
CHIEF SURVEYOR

Field Book: ..... P.....  
Ref Plans: .....  
Job Ref: .....  
Scale: 1:2000  
Scheme Plan No. **A3** — 2/2023

Land: SEVERAL  
Taper: .....  
District: TUKAO  
Island: MANHIKI

Purpose: PROPOSED CROWN LAND  
ACQUISITION OF MANHIKI AIRPORT  
Applicant: INFRASTRUCTURE COOK ISLANDS

Surveyed: ..... / ..... / .....  
Schemed: ..... / ..... / .....  
Drawn: L ANDREW 13 / 2 / 2023  
Checked: *[Signature]* 16 / 2 / 23

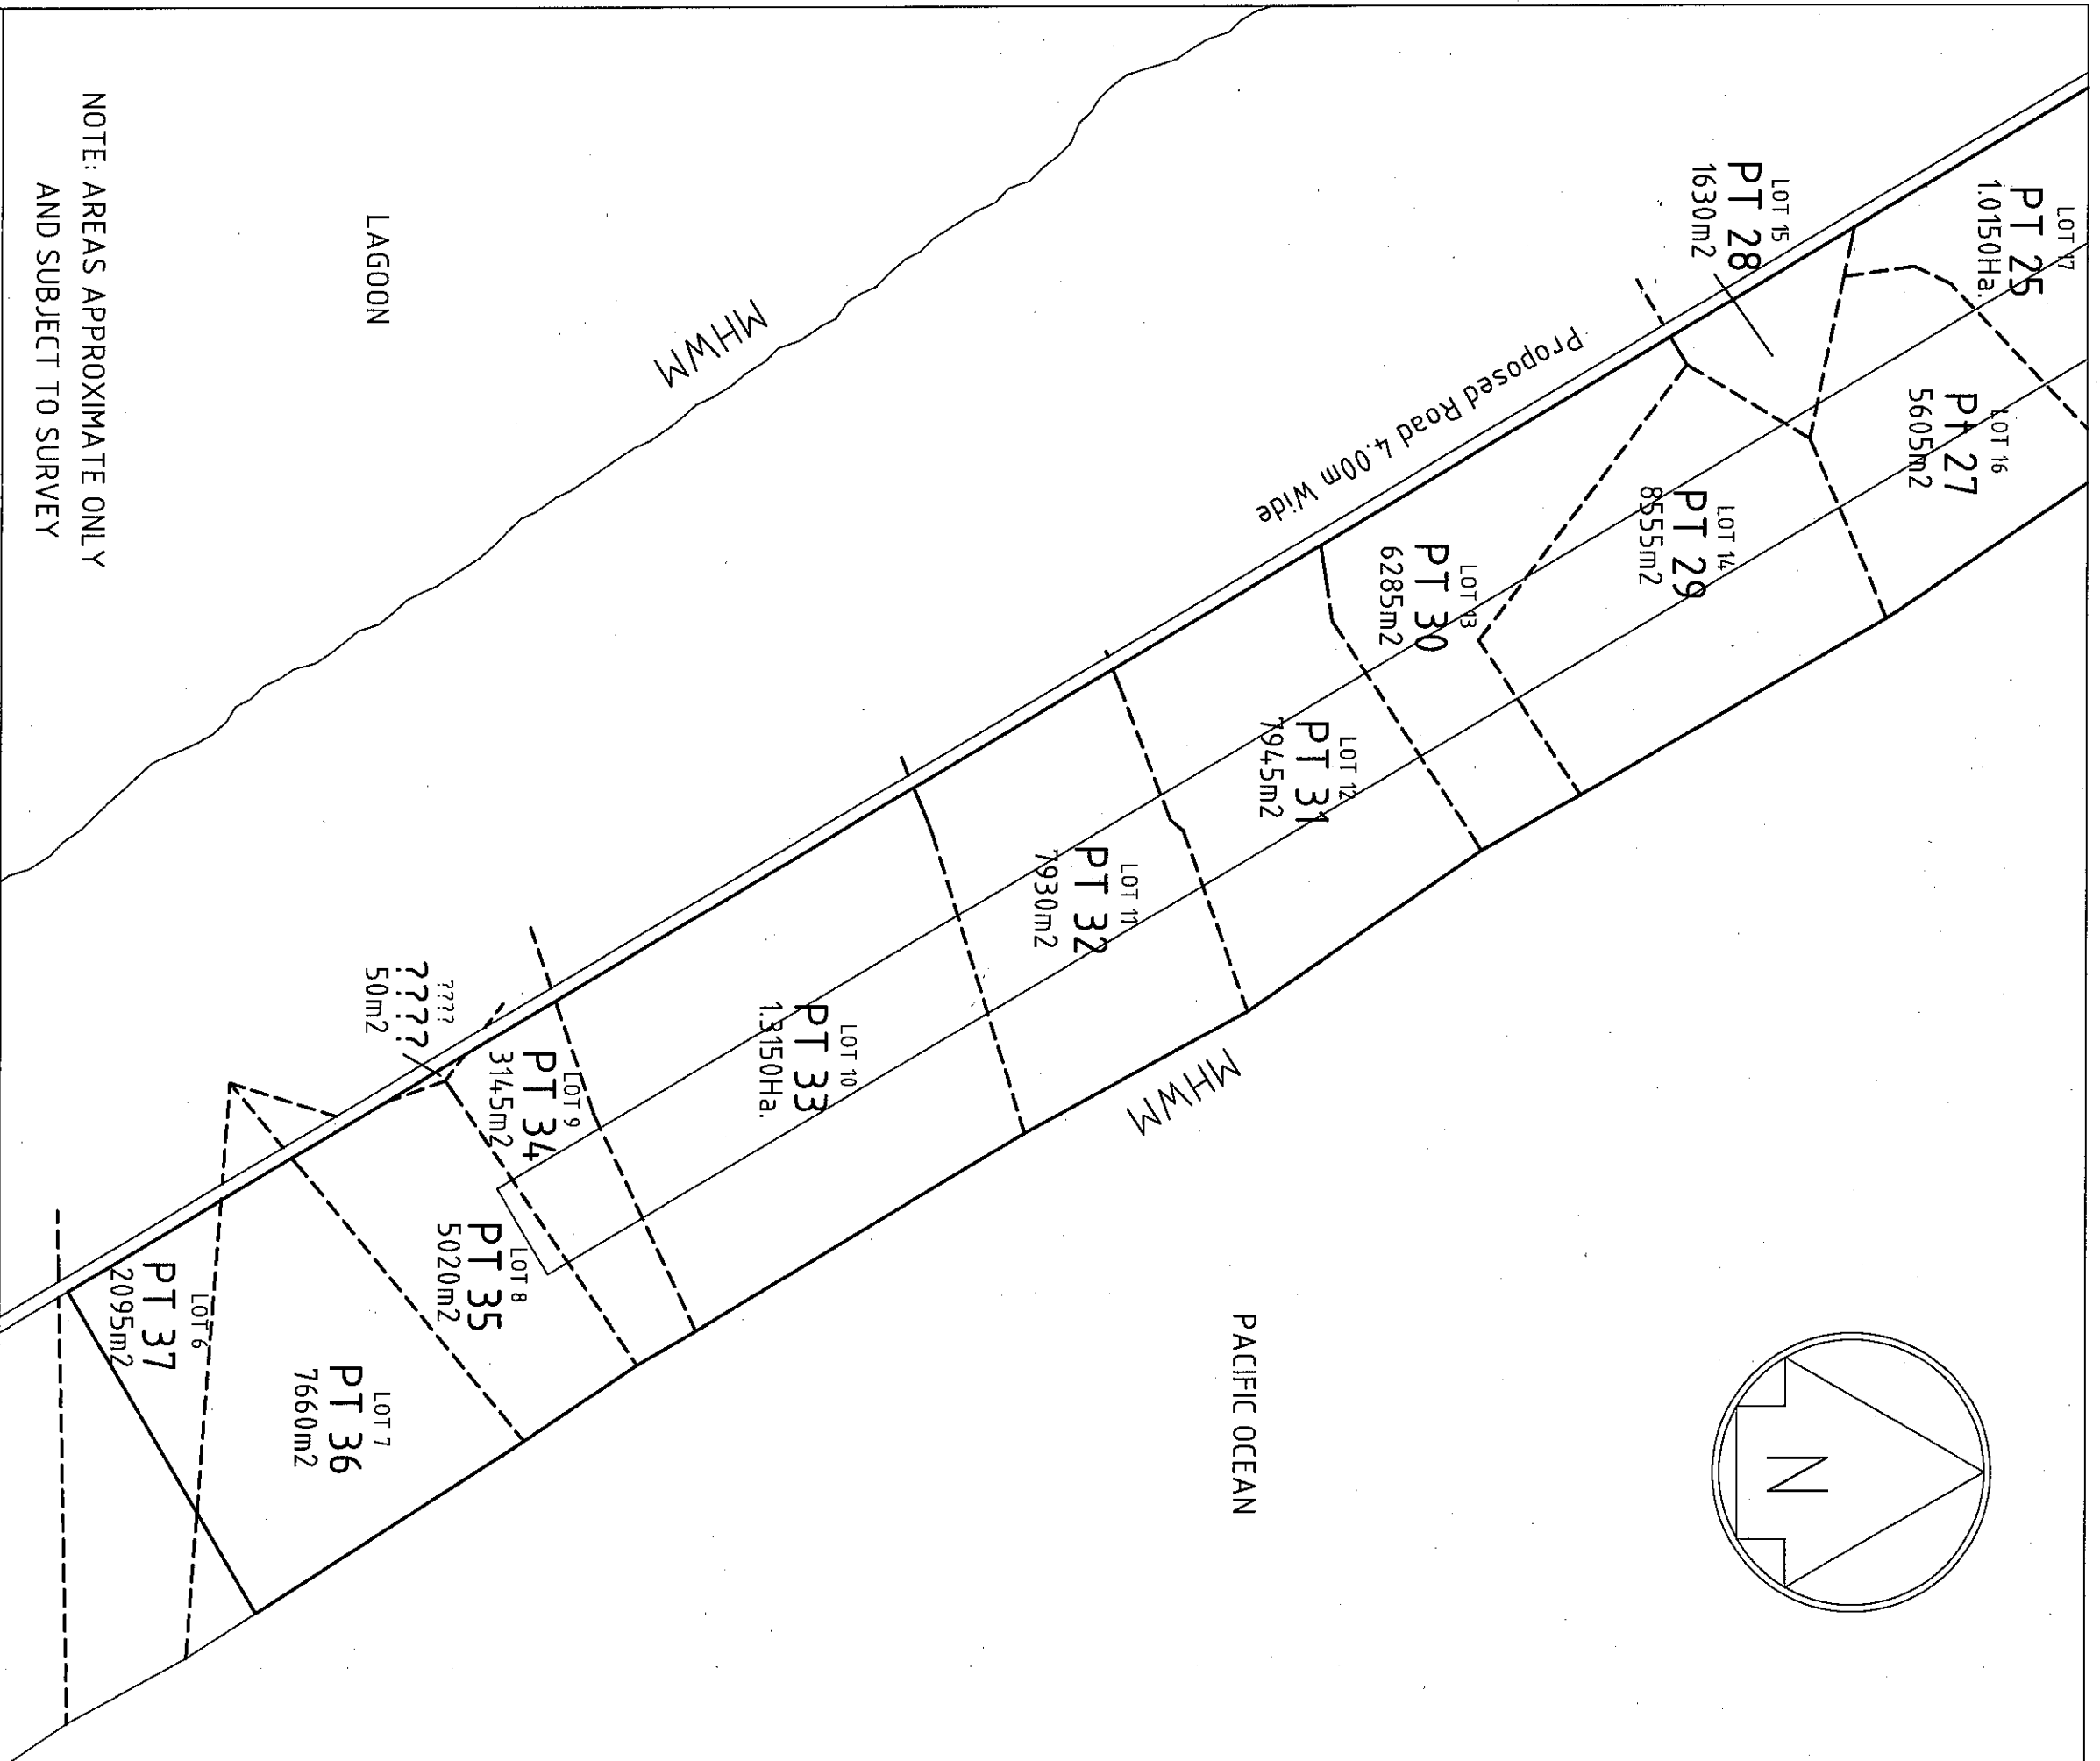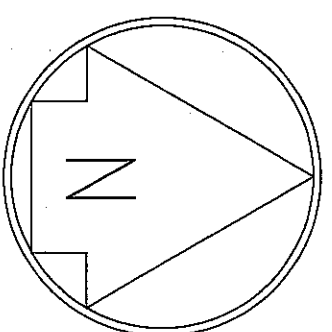

NOTE: AREAS APPROXIMATE ONLY  
AND SUBJECT TO SURVEY

Approved: *[Signature]* 16/2/23  
CHIEF SURVEYOR

Land: SEVERAL  
Taper: TUKAO  
District: MANHIKI  
Island: MANHIKI

Purpose: PROPOSED CROWN LAND  
ACQUISITION OF MANHIKI AIRPORT  
Applicant: INFRASTRUCTURE COOK ISLANDS

Field Book: .....P  
Ref Plans: .....  
Job Ref: .....

Scale: 1:2000  
Scheme Plan No. A3 — 3/2023

Surveyed: .....  
Schemed: .....  
Drawn: L. ANDREW 13/2/2023  
Checked: *[Signature]* 16/2/23